

Alchemilla mollis x4

Acer palmatum 'Garnet' x1

Juniperus communis 'Bukken Bruse' x1

Picea abies 'Nidiformis' x1

Rhododendron 'Cunningham's white' x3

Rhododendron impeditum 'Blue tit' x2

Hosta 'Halycon' x1

Anemone hupehensis ex tomentosa x3

Astilbe arendsii 'Fanal'

Pachysandra terminalis x5

Hosta 'Halycon' x1

Prunus serrulata 'Kanzan' x1

Anemone hupehensis ex tomentosa x2

Alchemilla mollis x8

Hosta 'Francee' x1

Planteplan


Garnleveien 8, Saltnes

Målestokk 1:100

A.M. Norenberg



N

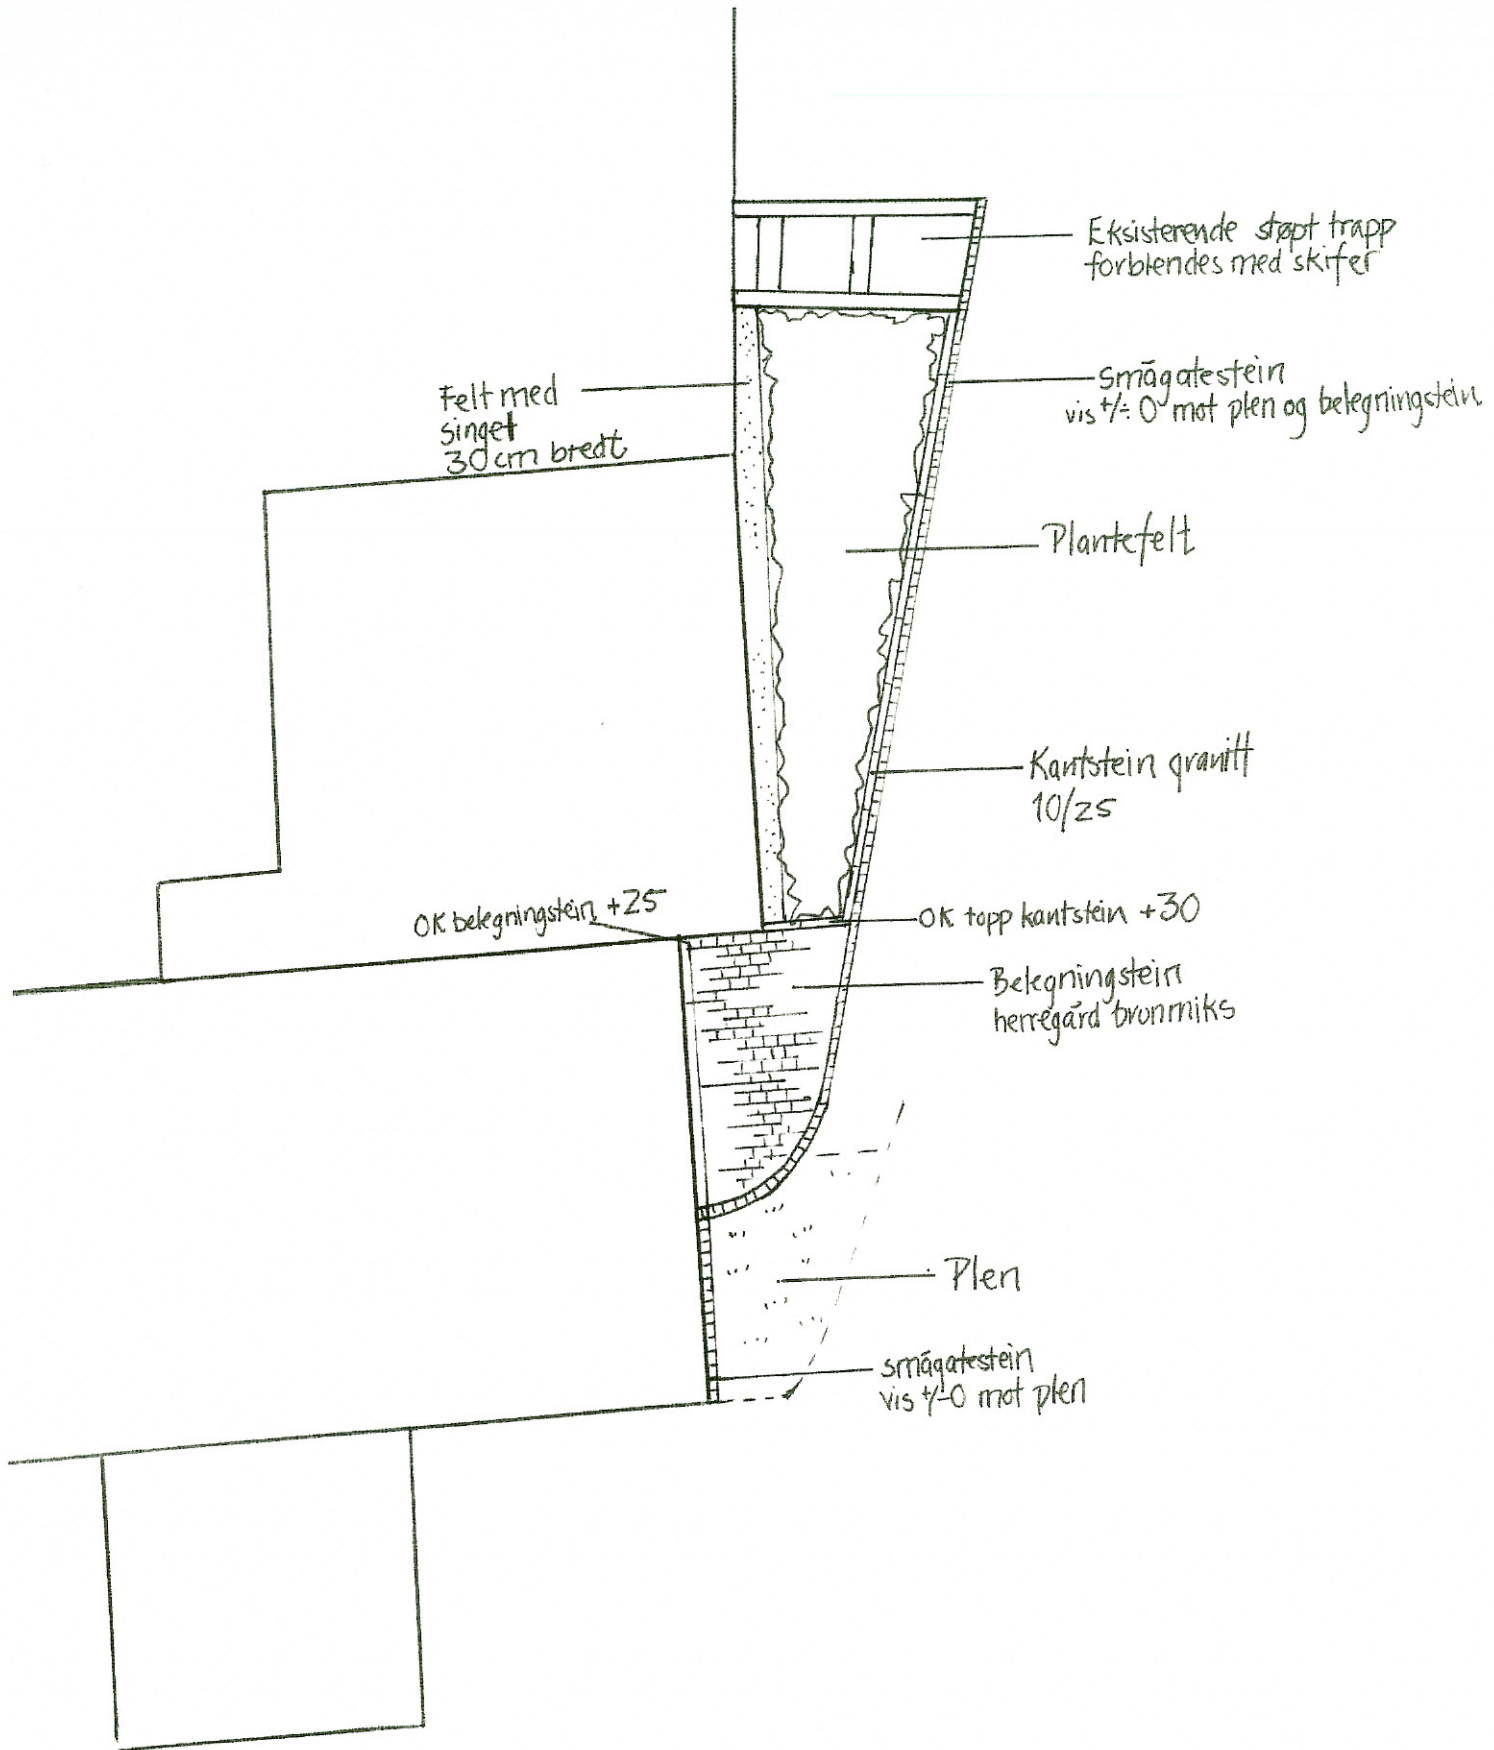

Eksisterende støpt trapp  
forblendes med skifer

Felt med  
singel  
30cm bredt

smågatestein  
vis +/- 0 mot plen og belegningstein

Plantefelt

Kantstein granitt  
10/25

OK belegningstein +25

OK topp kantstein +30

Belegningstein  
herregård brunmiks

Plen

smågatestein  
vis +/- 0 mot plen

Ny situasjon	
Gamleveien 8, Saltnes	
Målestokk 1:100	▲
A.M. Norenberg	N